



FRONT ELEVATION

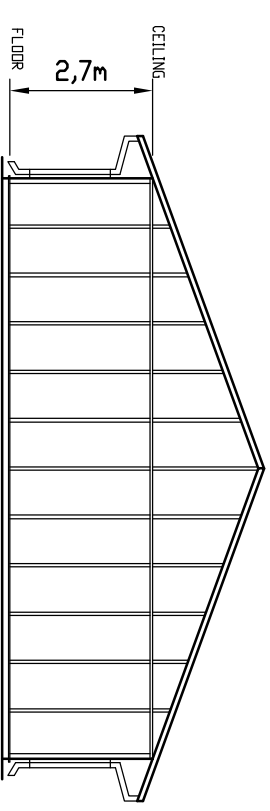

LEFT ELEVATION

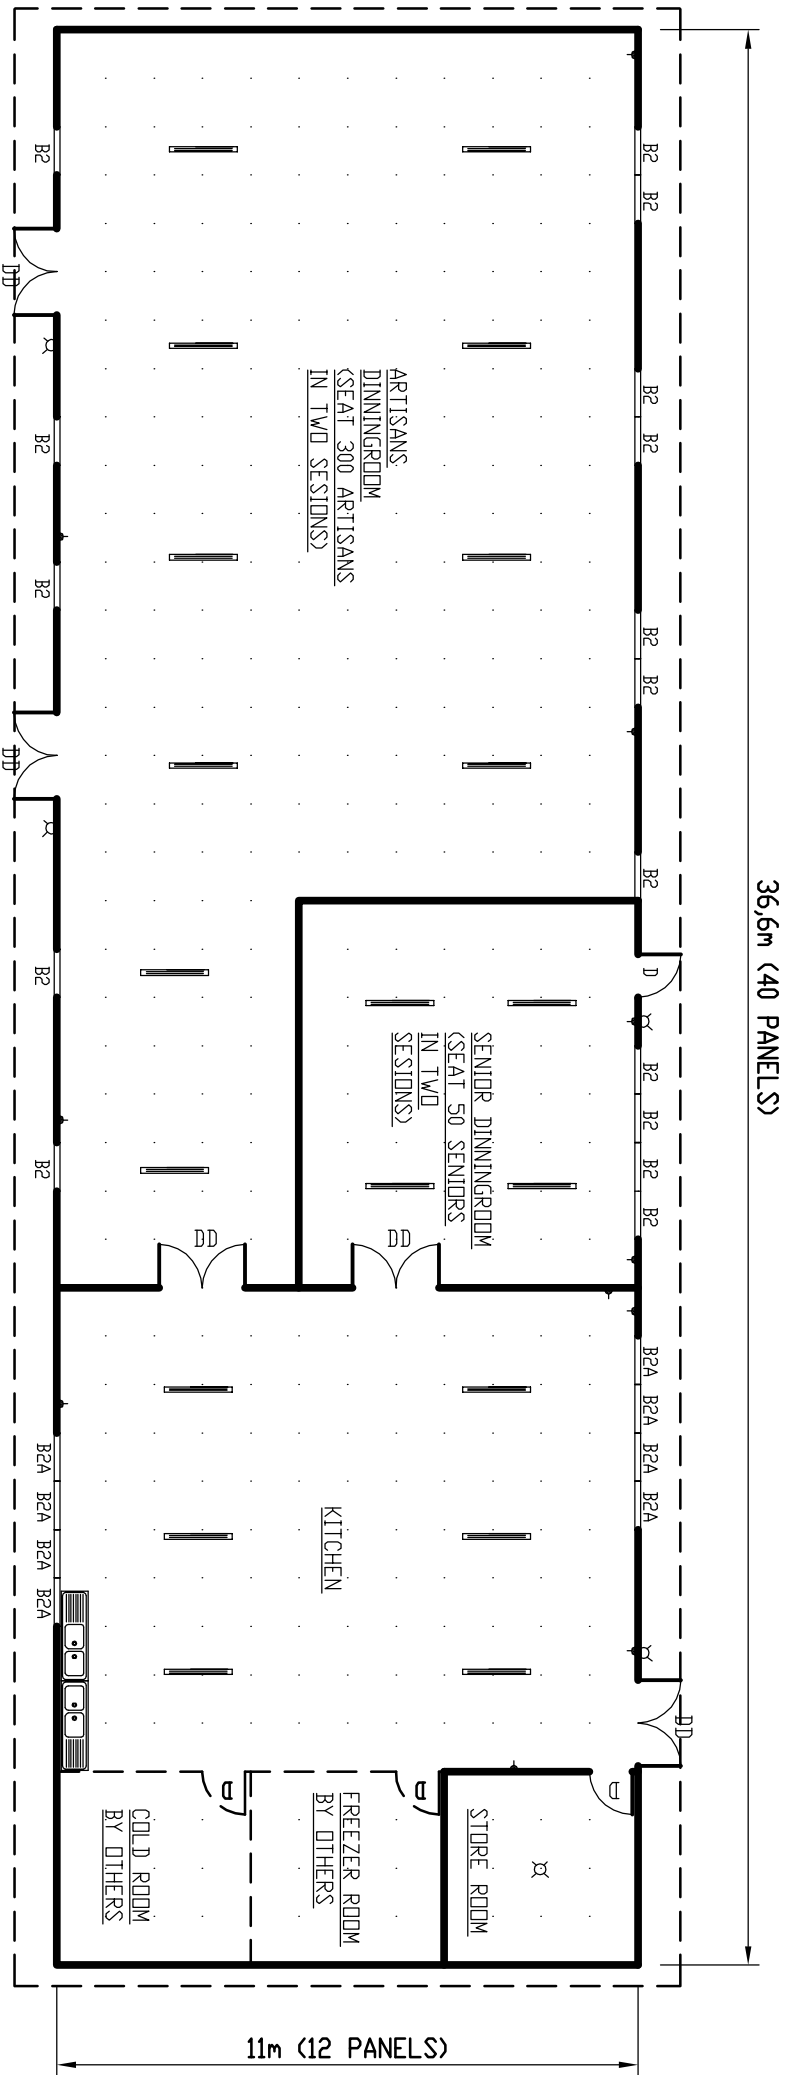

PLAN
403m²



FABRICATED STEEL MFG CO. (PTY) LTD.

FSM MODULAR BUILDING SYSTEM
11 x 36,6 x (2,7m) HIGH
KITCHEN DINNINGROOM
PLAN

A3-13565/1

SCALE	JOB	DATE	DRAWN	REF
1 : 100	T	03/09/2002	R.N.	DS 0.7