


FRONT ELEVATION

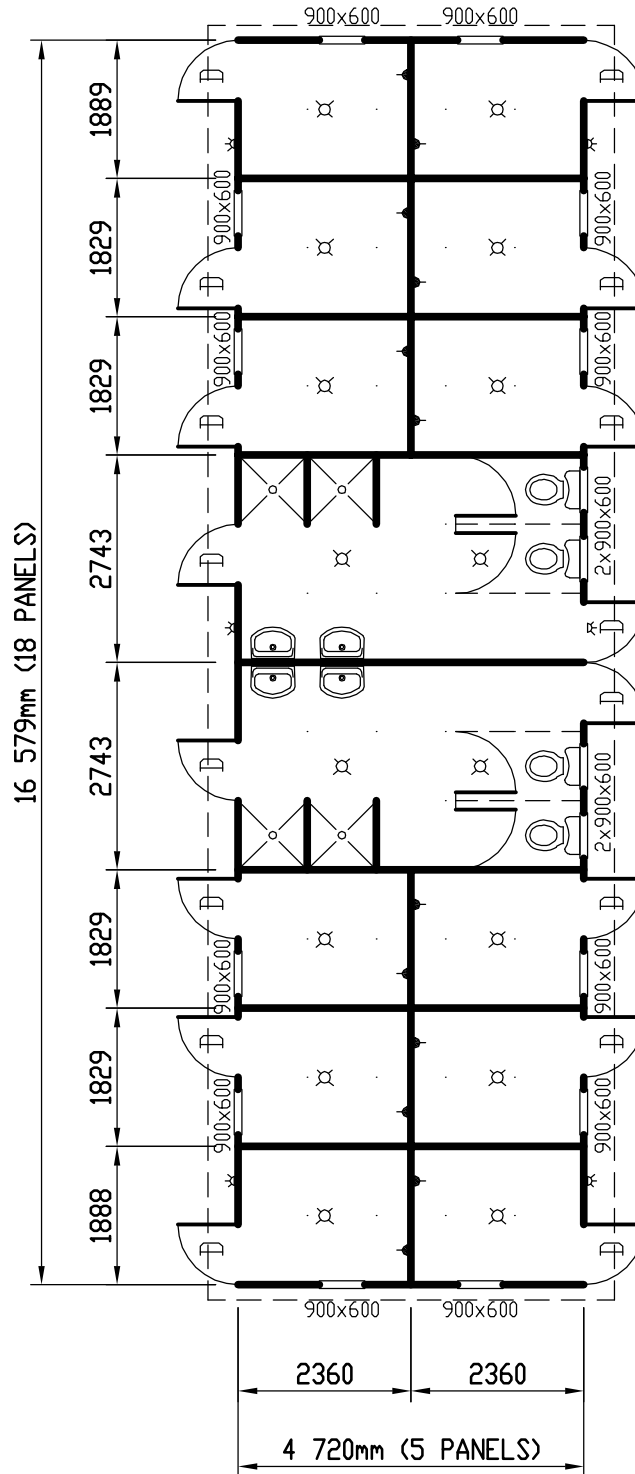

PLAN  
78,3m<sup>2</sup>

FABRICATED STEEL MFG CO. (PTY) LTD.



POLYCORE BUILDING SYSTEM  
DORMITORY BUILDING  
4,7 x 16,6m x (2,5m) HIGH  
PLAN

**A4-23988**

SCALE

1 : 100

JOB

T

DATE

02-08-2010

DRAWN

G.B.

REF