


FRONT ELEVATION

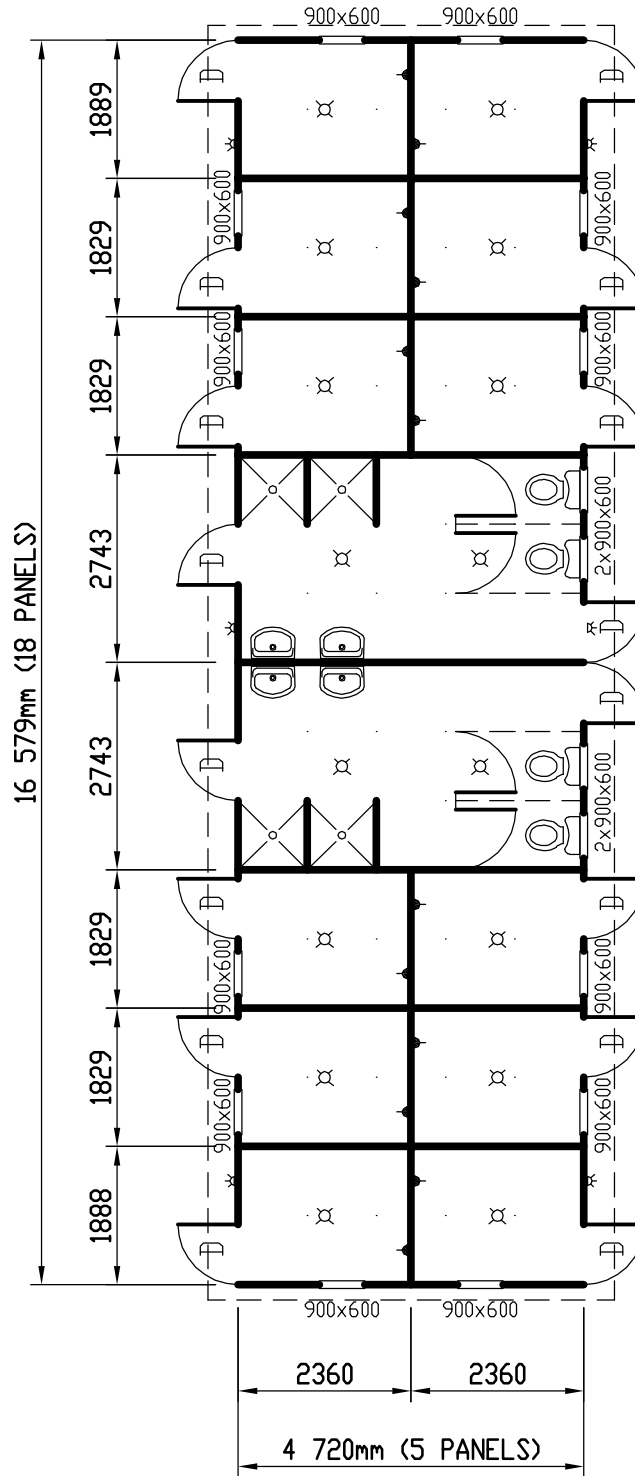

PLAN
78,3m²

FABRICATED STEEL MFG CO. (PTY) LTD.



POLYCORE BUILDING SYSTEM
DORMITORY BUILDING
4,7 x 16,6m x (2,5m) HIGH
PLAN

A4-23988

SCALE

1 : 100

JOB

T

DATE

02-08-2010

DRAWN

G.B.

REF