



FRONT ELEVATION

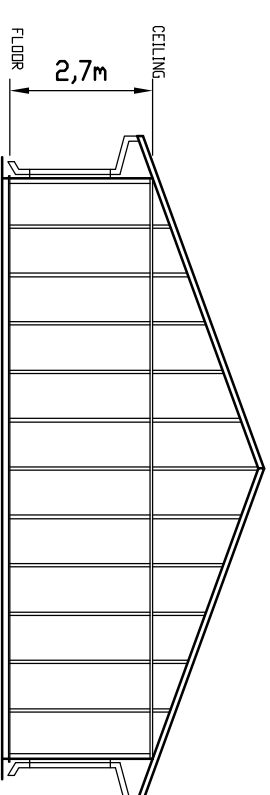

LEFT ELEVATION

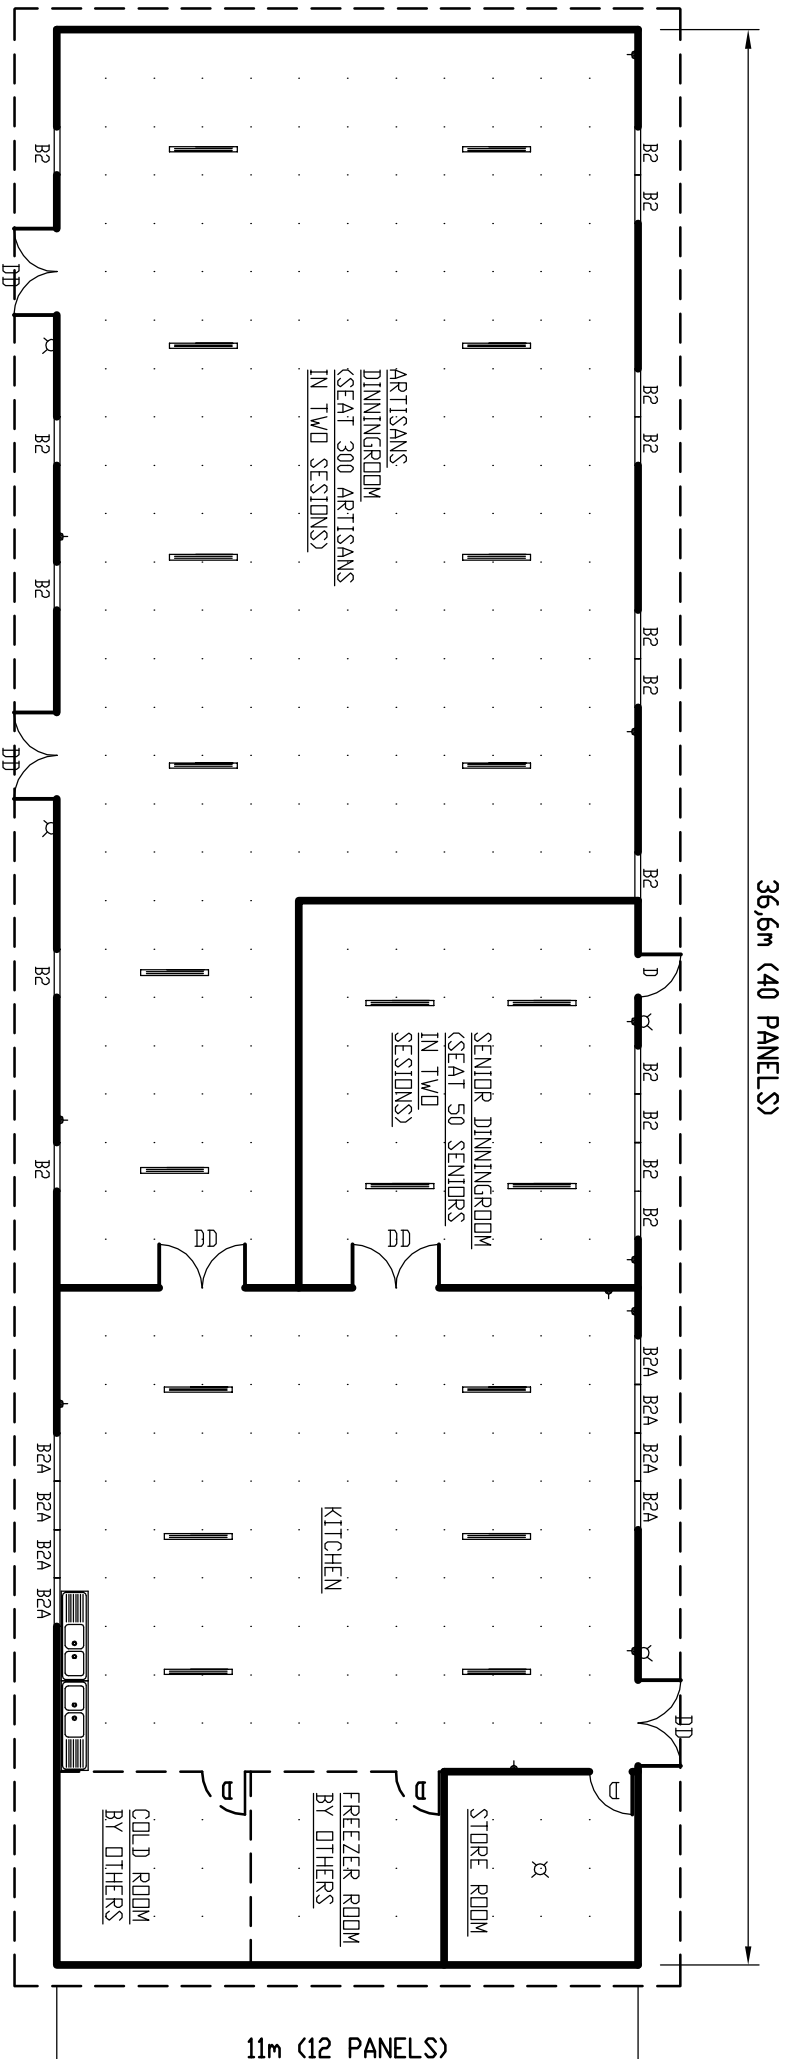

PLAN  
403m<sup>2</sup>



**FABRICATED STEEL MFG CO. (PTY) LTD.**

FSM MODULAR BUILDING SYSTEM  
11 x 36,6 x (2,7m) HIGH  
KITCHEN DINNINGROOM  
PLAN

**A3-13565/1**

SCALE	JOB	DATE	DRAWN	REF
1 : 100	T	03/09/2002	R.N.	DS 0.7