



LEFT ELEVATION

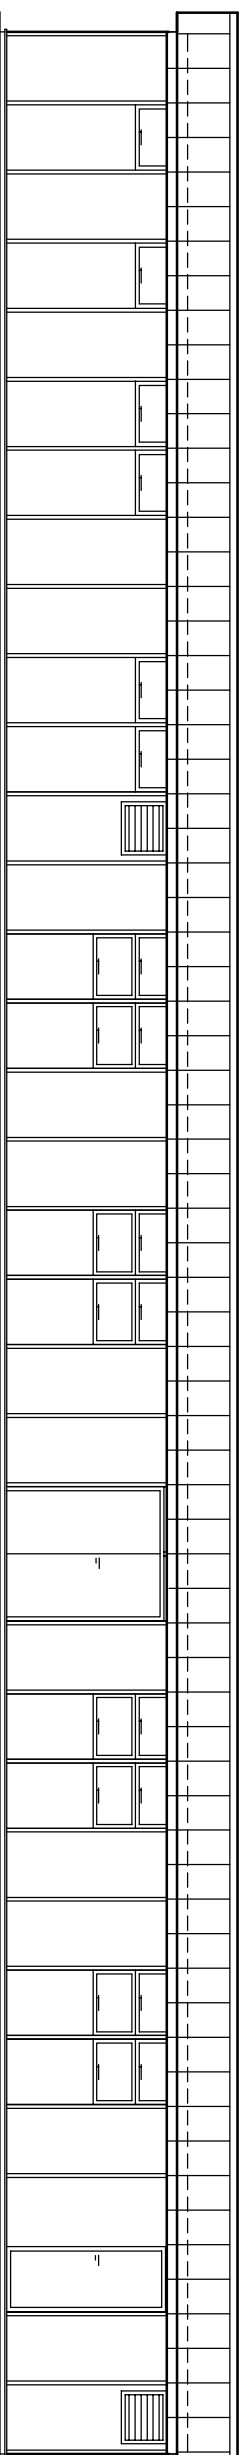

FRONT ELEVATION

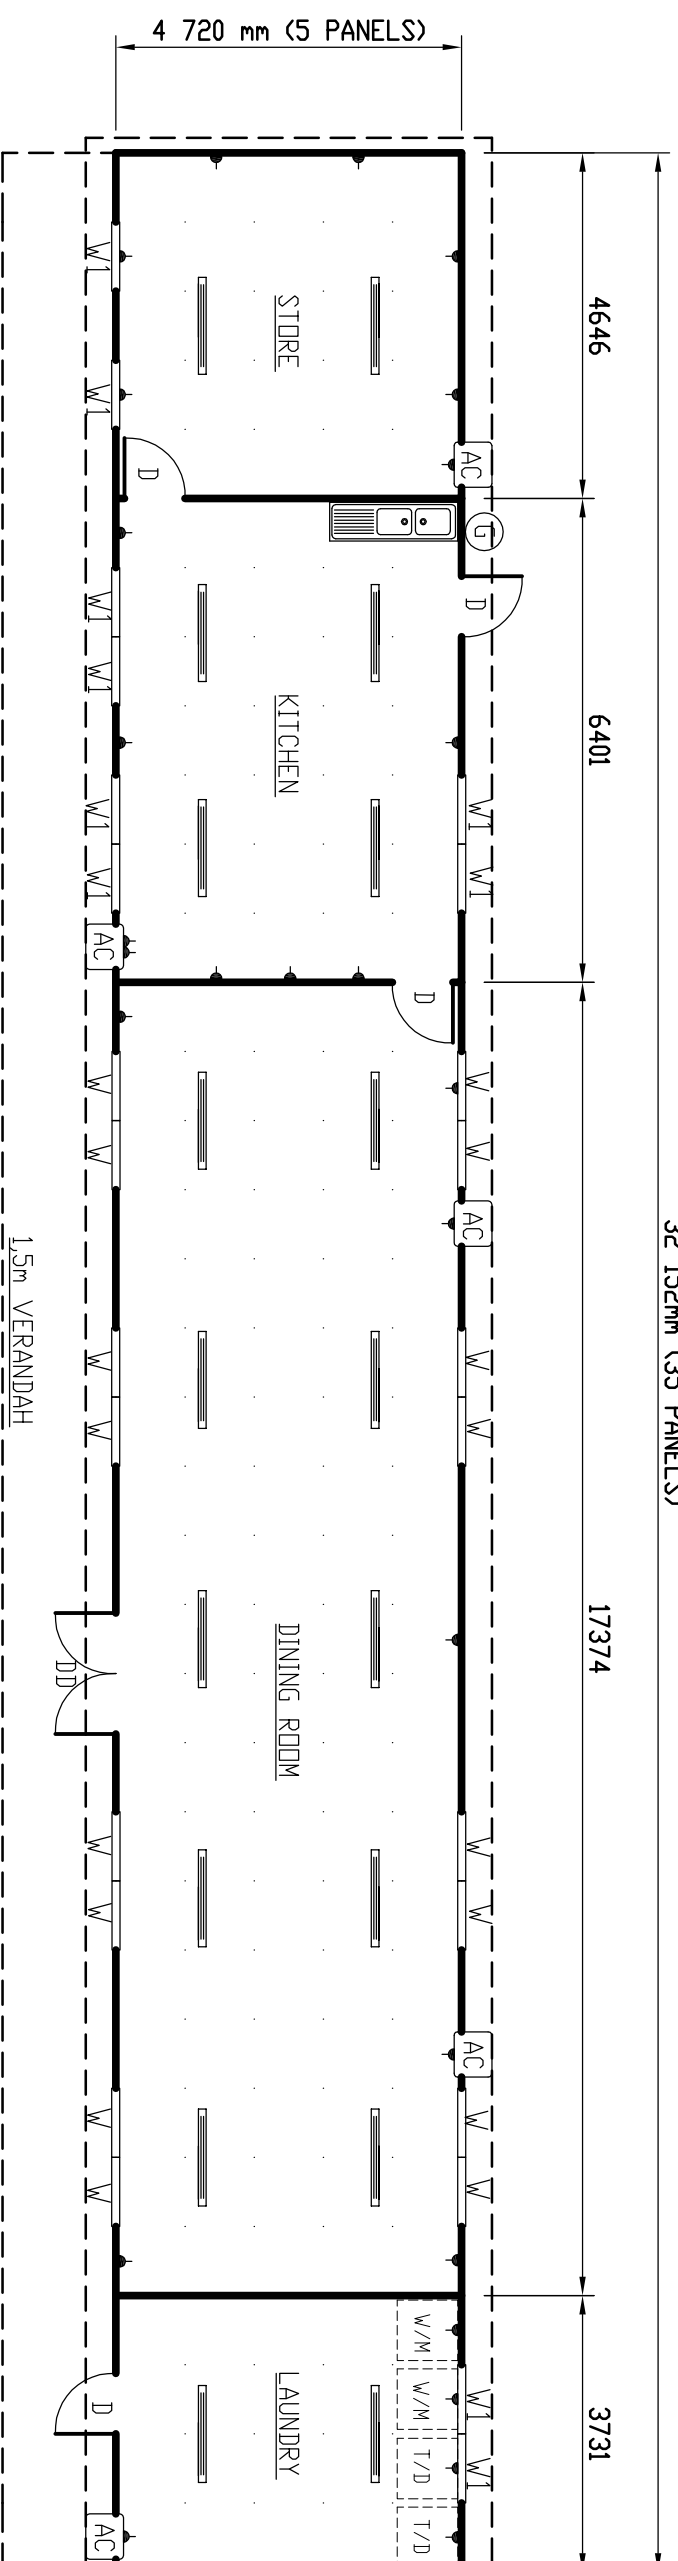

PLAN
151,7m²



FABRICATED STEEL MFG CO. (PTY) LTD.

INTERLOCKING PANEL SYSTEM
DINING/KITCHEN/LAUNDRY & STORE
BUILDING

4,7 x 32,1 m (5 x 35 PANELS)

PLAN

A3-19291

SCALE	JOB	DATE	DRAWN	REF
1:100	T	23/04/2007	N.B	AI-19117