




FRONT ELEVATION

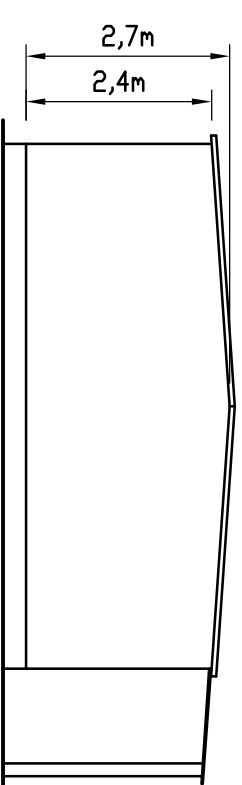

LEFT ELEVATION

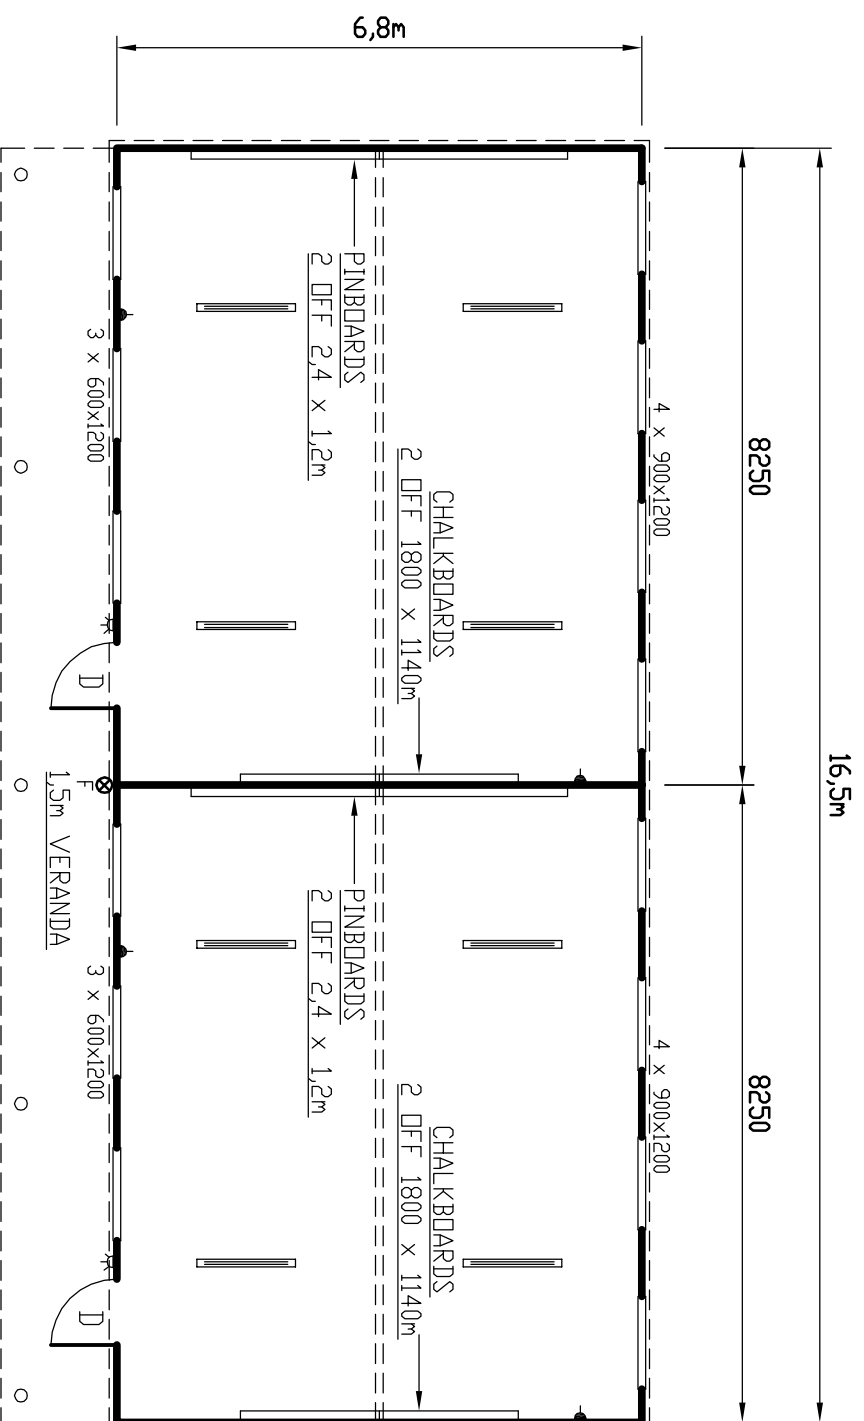

PLAN
112,2m²

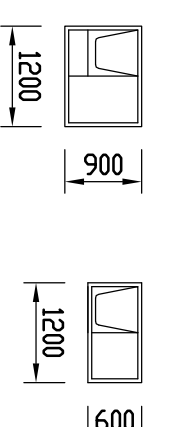

WINDOW SIZES

WINDOWS WITH BURGLAR BARS



FABRICATED STEEL MFG CO. (PTY) LTD.

F.S.M FAST SPACE MOBILES
DOUBLE WIDE CLASSROOM UNIT
6,8 X 16,5m X (2,4/2,7m) HIGH
PLAN

A3-22742

SCALE
1 : 100

JOB
T

DATE
25-08-2009

DRAWN
S.J.G

REF