




FRONT ELEVATION

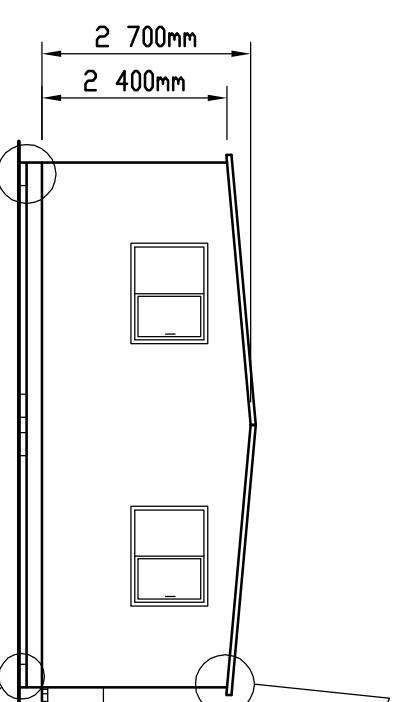


LEFT ELEVATION

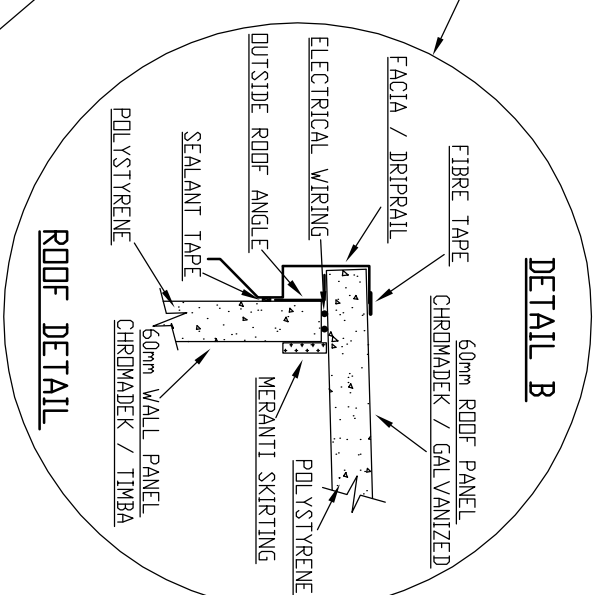


DETAIL B

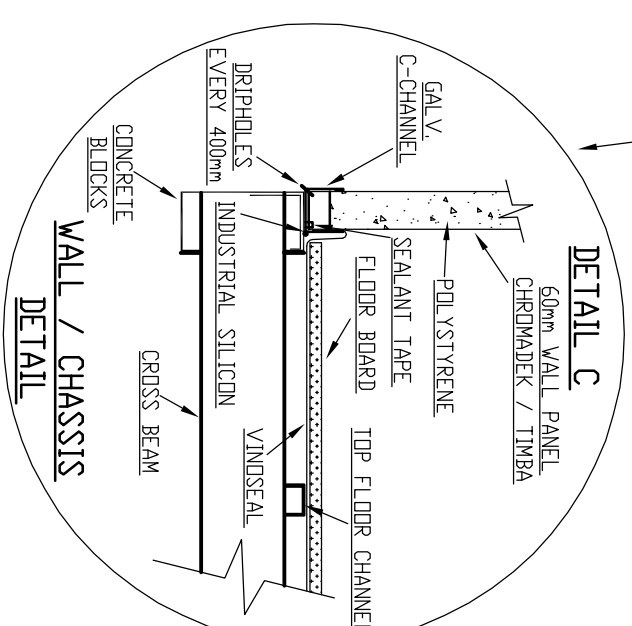

DETAIL C

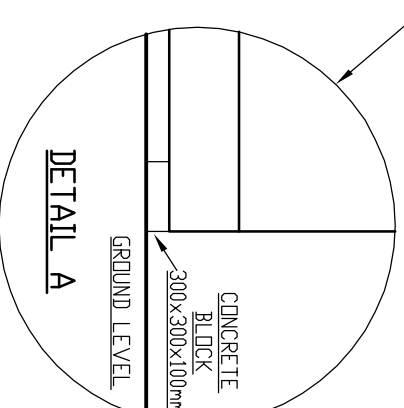

DETAIL A

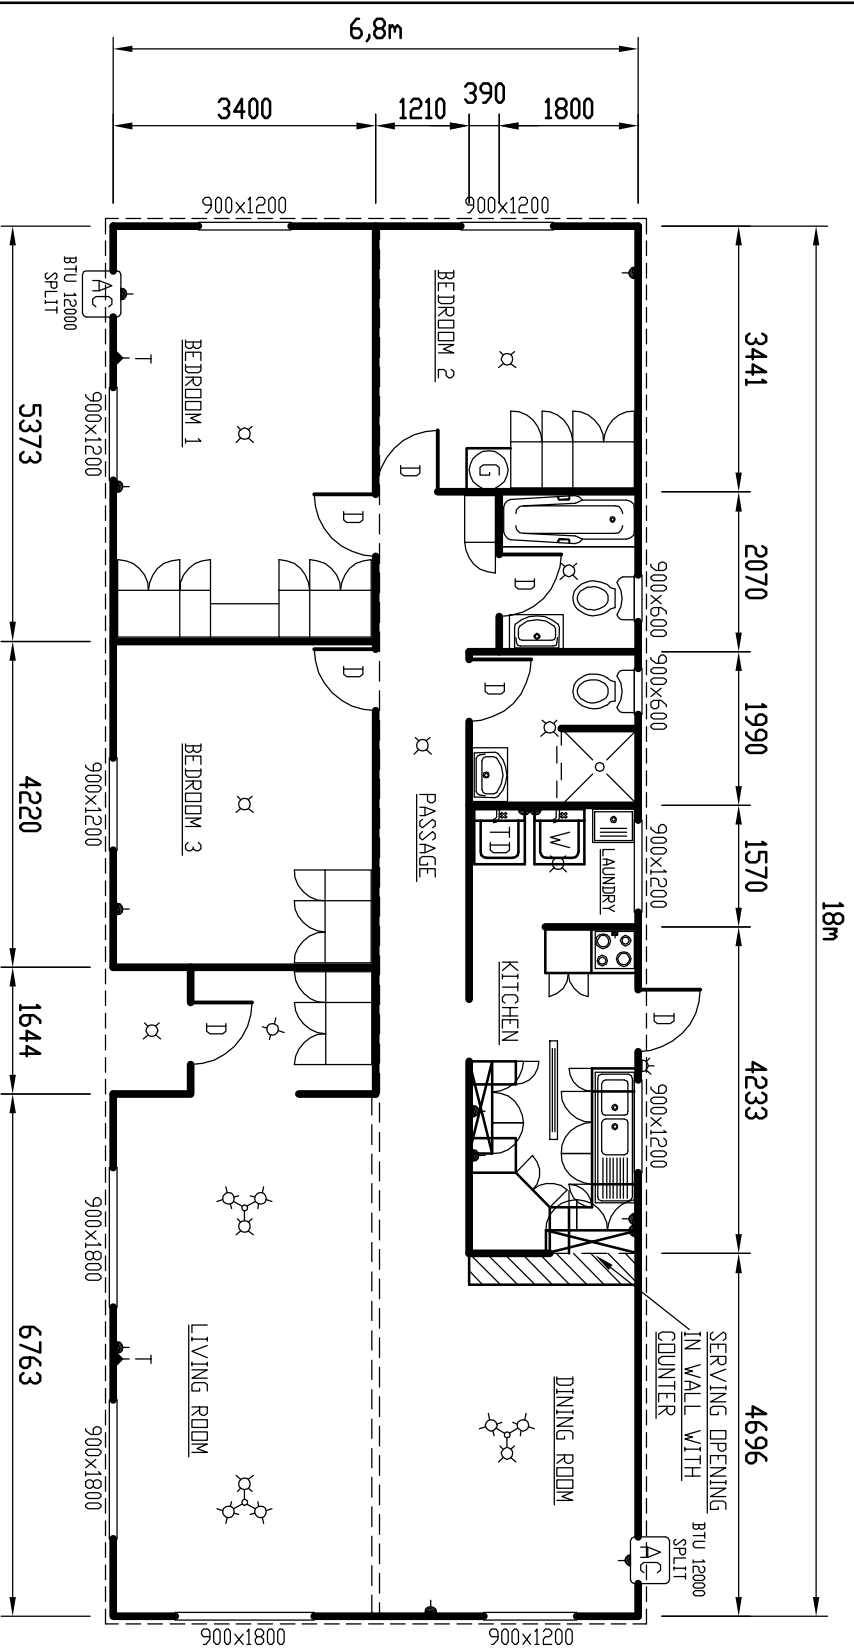

PLAN
122.4m²

NOTE:
SOLAR GEYSER WILL BE INSTALLED
OUTSIDE THE HOUSE AND NOT INSIDE AS
SHOWN ONLY ELECTRIC GEYSER WILL BE
INSTALLED INSIDE.



FABRICATED STEEL MFG CO. (PTY) LTD.

FAST SPACE MOBILE
3 BEDROOM UNIT
6,8 x 18m x (2,4/2,7m) HIGH
PLAN

A3-21746

SCALE
1:100

JOB
T

DATE
05-12-2008

DRAWN
G.B.

REF