



FRONT ELEVATION

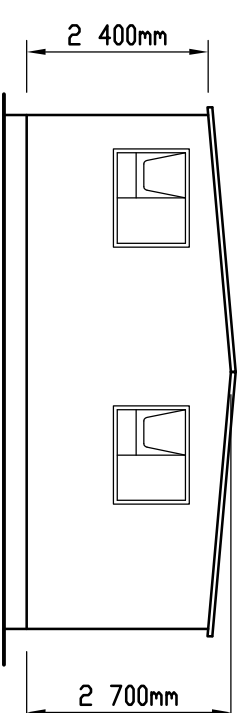

LEFT ELEVATION

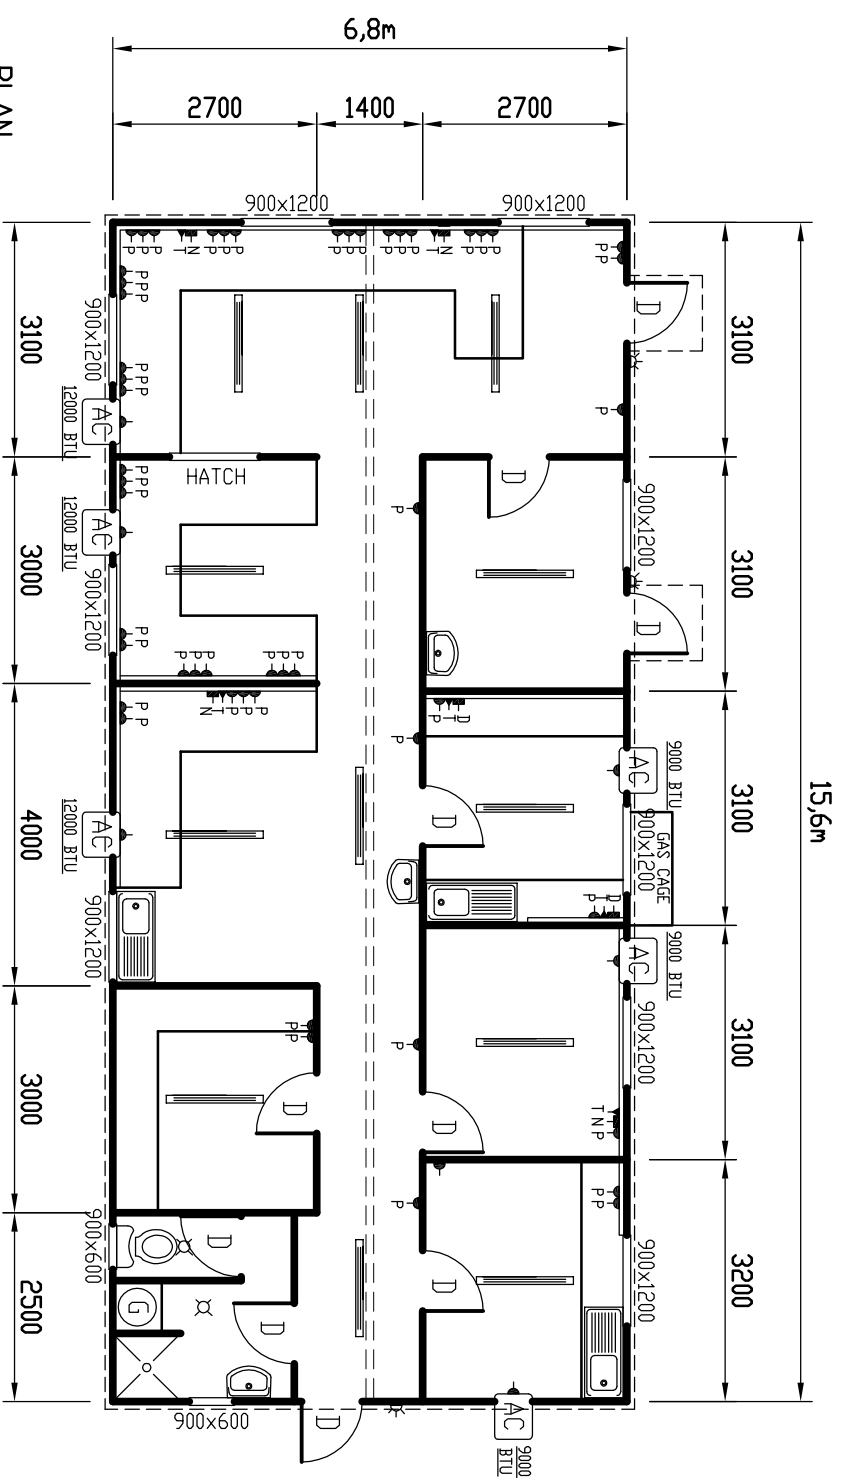

PLAN
106,08m²



FABRICATED STEEL MFG CO. (PTY) LTD.

FAST SPACES MOBILES

OFFICE UNIT

6,8 x 15,6m x (2,4/2,7m) HIGH
PLAN

A3-22747/1

SCALE
1:100

JOB
T

DATE
03-09-2009

DRAWN
G.B.

REF